

Tuesday July 21st




Monday July 20th



Friday July 17th



COMPLETED

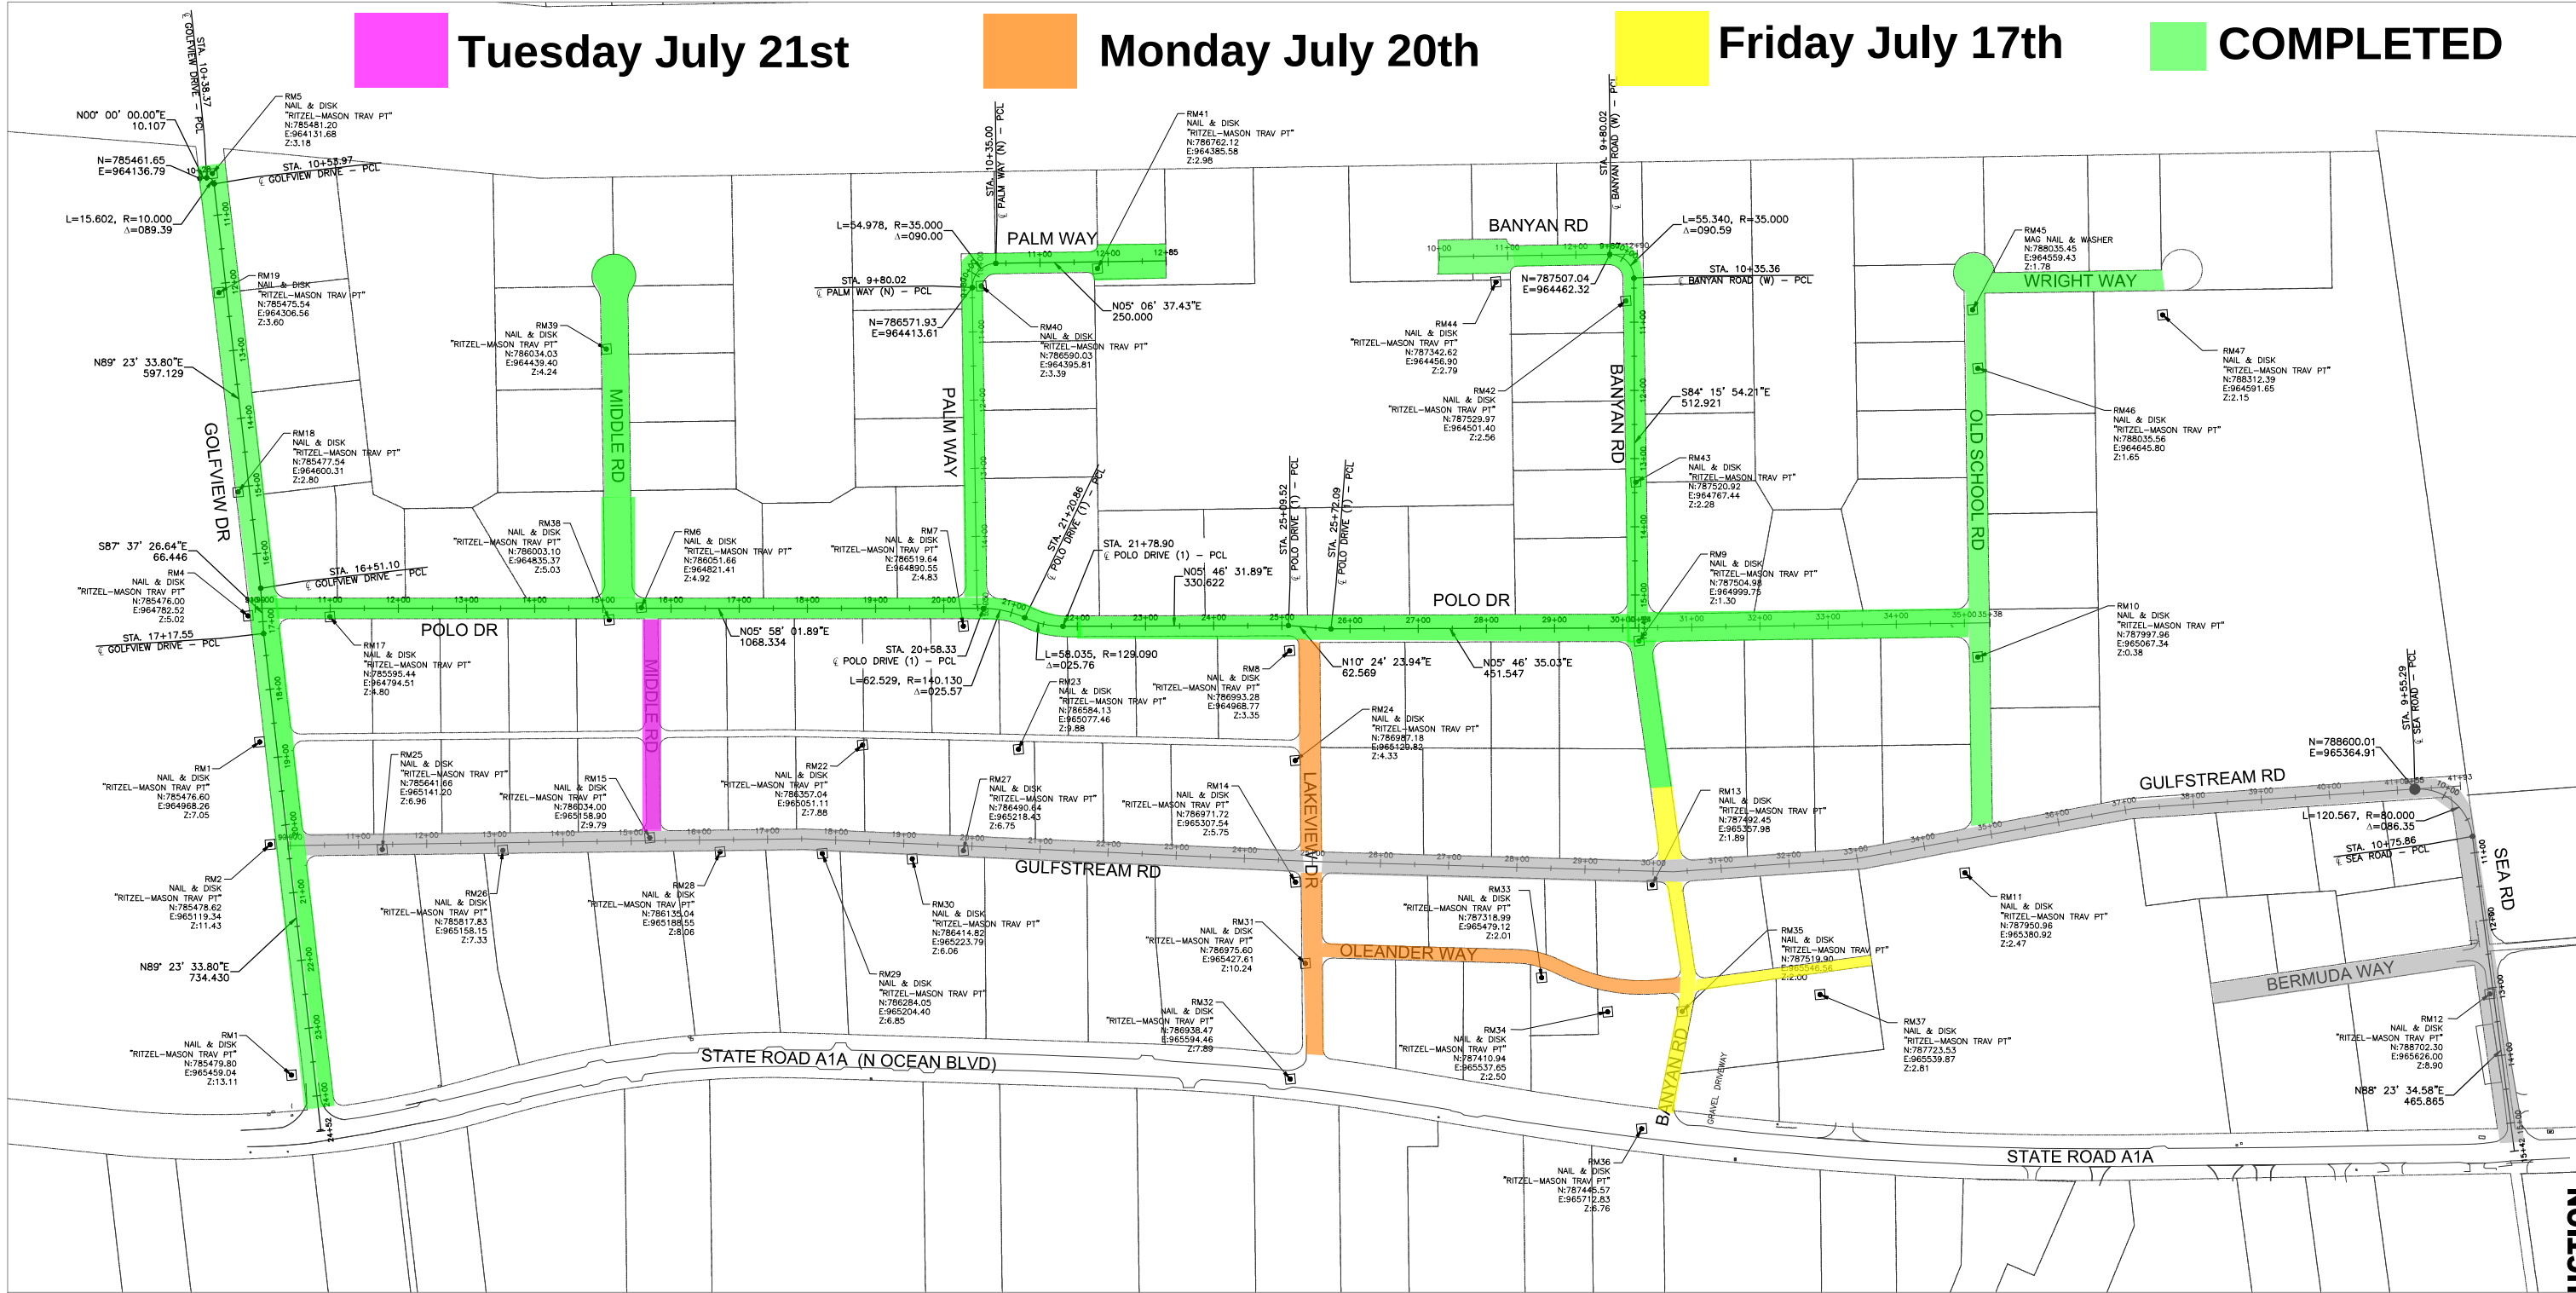

Acad Version : R24.3s (LMS Tech) User Name : dpham Date/Time : Mon, 07 Apr 2025 - 3:11pm Current Plots/Tab: G-4 Path/Name : P:\GULST\212003 - Core Area Improvements\00-Misc\CAD\00-Working\Folder\212003-G4.dwg

NO.	DATE	ISSUED FOR	APR'D BY	DESIGN: S.P.
				DRAWN: D.P./H.N.
				CHECKED: A.C.
				APPROVED: S.P.

SIRA J. PRINYAVIVATKUL, P.E.
No. 64655

BAXTER & WOODMAN
Consulting Engineers

1601 Forum Place, Suite 400, West Palm Beach, Florida 33401
Phone: 561-655-6175 • Fax: 561-655-6179
www.baxterwoodman.com EB-31795

VERIFY SCALE

1" = 22x34'

BAR IS ONE INCH ON FULL SIZE (22x34) ORIGINAL DRAWING. ADJUST SCALES AS NECESSARY.

ENGINEER NO.:
CLIENT
PROJECT NO.: 212003
CAD REF.:

TOWN OF GULF STREAM
CORE AREA NEIGHBORHOOD IMPROVEMENTS

HORIZONTAL CONTROL PLAN

Always call this two full business days before you dig

Sunshine 811.com

DATE: JANUARY 2024
SHEET: 4 of 128
DRAWING: G-4

CONSTRUCTION