


Tuesday July 21st

Wednesday July 22nd

Thursday July 23rd



COMPLETED

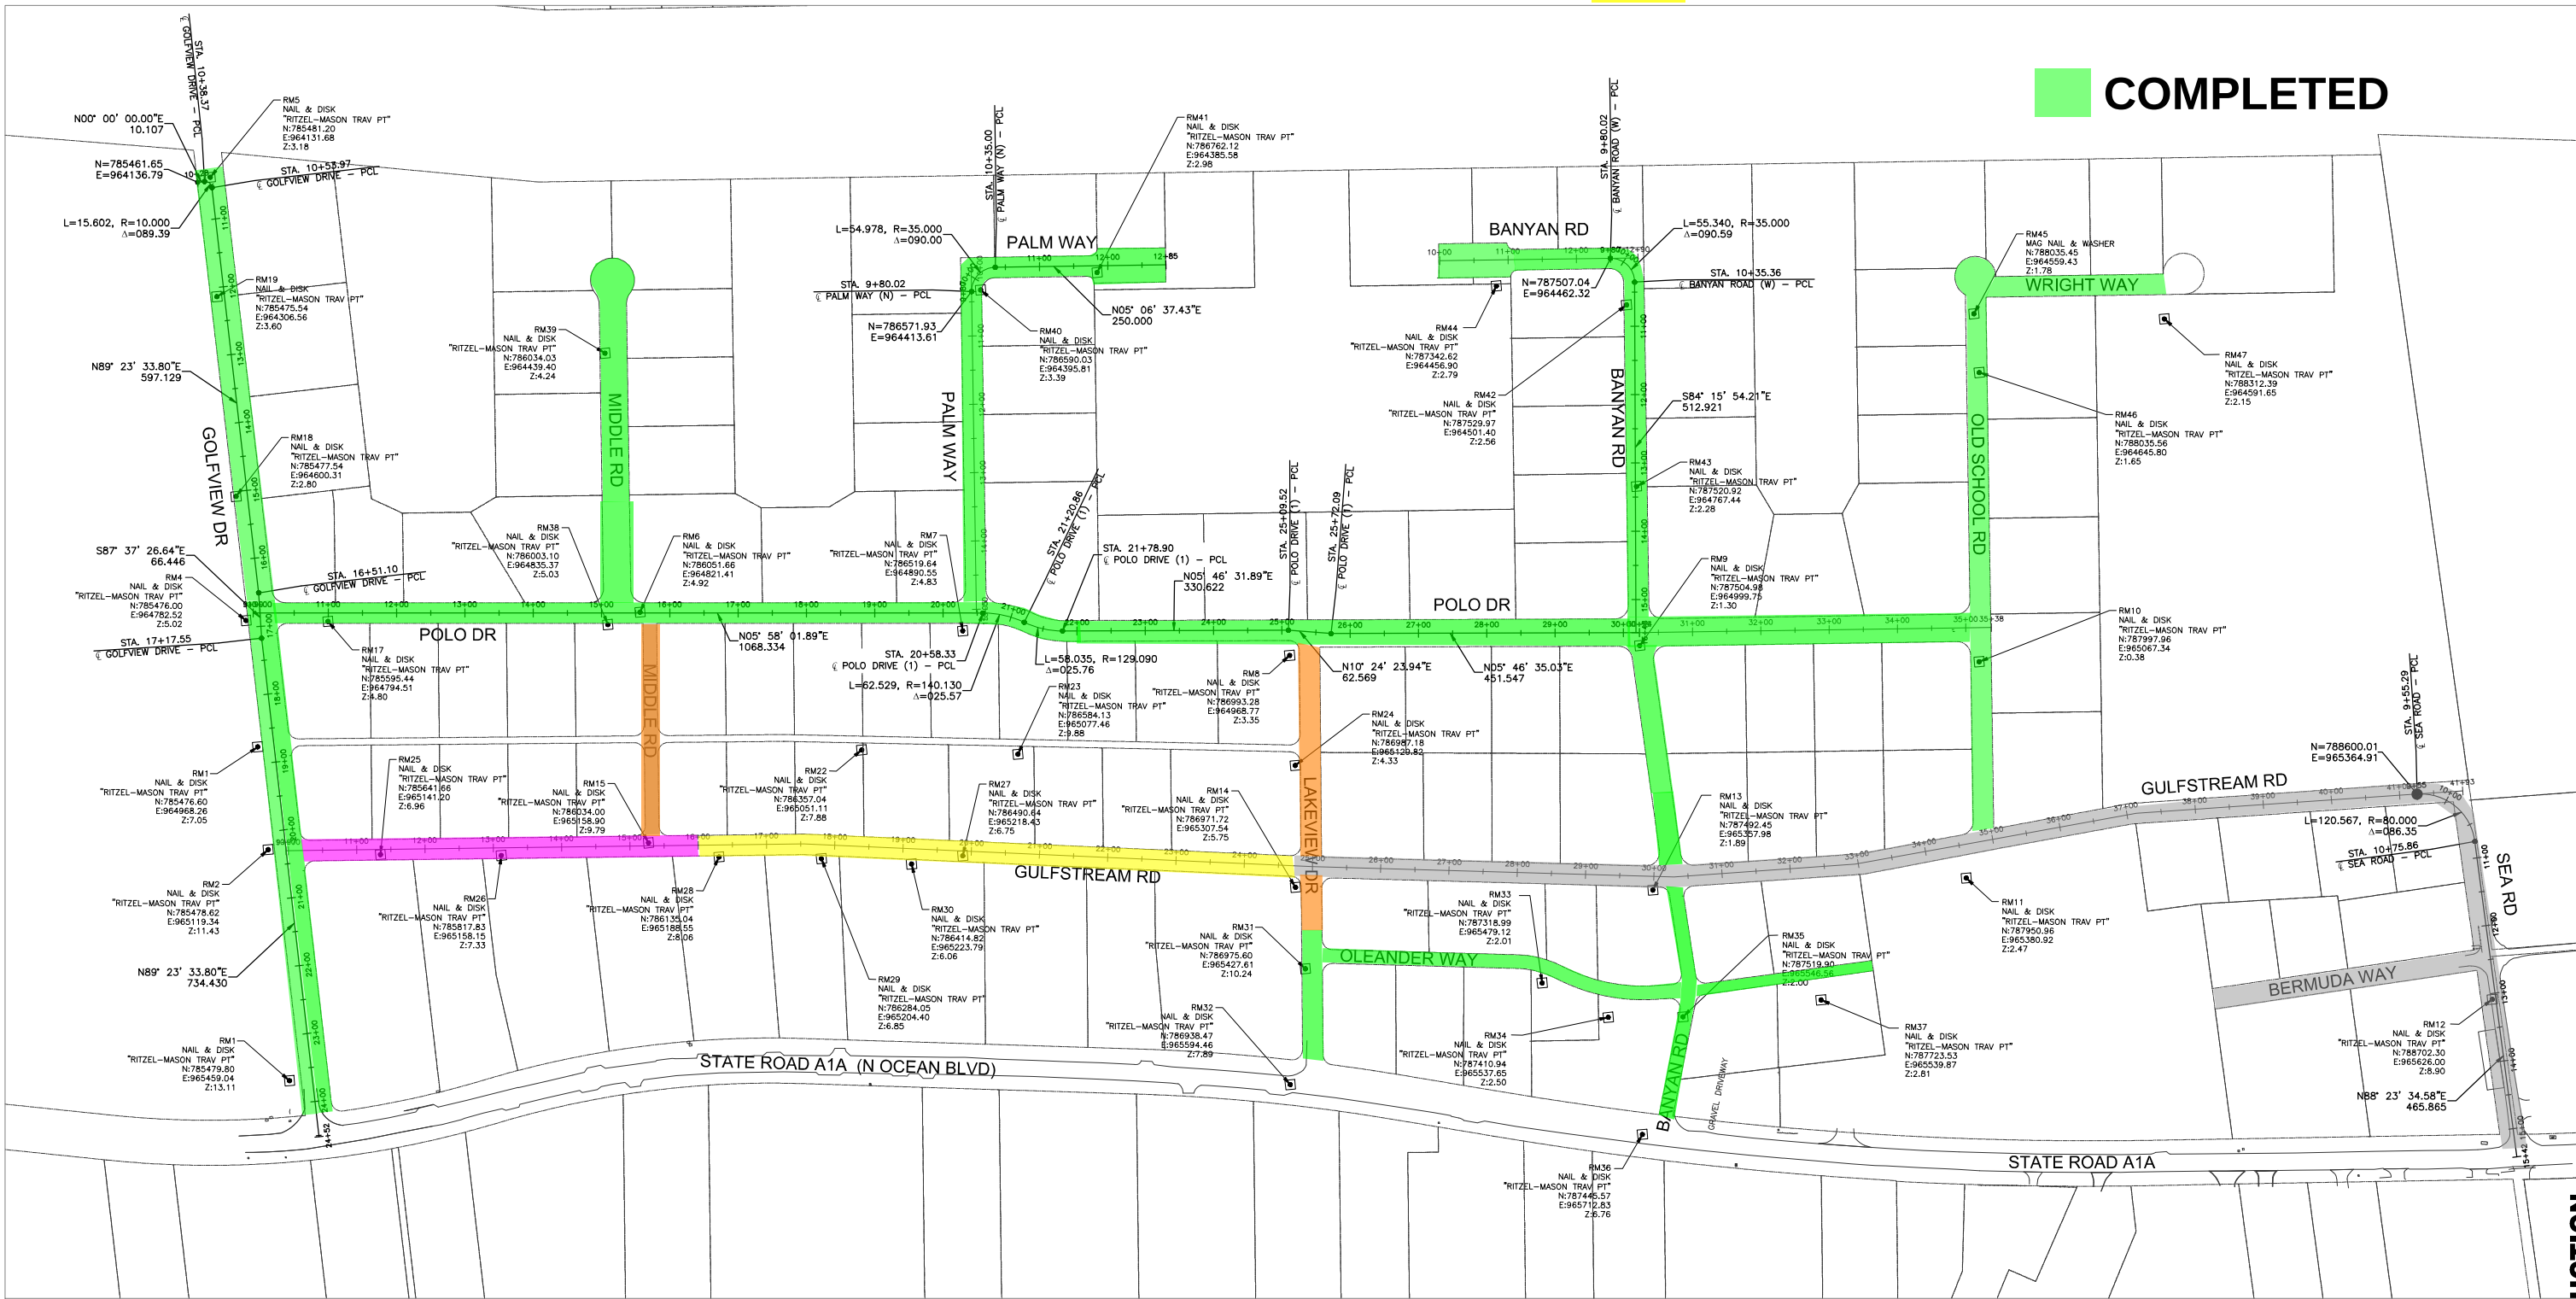

CONSTRUCTION

NO.	DATE	ISSUED FOR	APR'D BY	DESIGN: S.P.
				DRAWN: D.P./H.N.
				CHECKED: A.C.
				APPROVED: S.P.

SIRA J. PRINYAVIVATKUL, P.E.
No. 64655

BAXTER & WOODMAN
Consulting Engineers

1601 Forum Place, Suite 400, West Palm Beach, Florida 33401
Phone: 561-655-6175 • Fax: 561-655-6179
www.baxterwoodman.com EB-31795

VERIFY SCALE

BAR IS ONE INCH ON FULL SIZE (22x34) ORIGINAL DRAWING. ADJUST SCALES AS NECESSARY.

ENGINEER NO.:
CLIENT
PROJECT NO.: 212003
CAD REF.:

TOWN OF GULF STREAM
CORE AREA NEIGHBORHOOD IMPROVEMENTS
HORIZONTAL CONTROL PLAN

DATE: JANUARY 2024
SHEET: 4 of 128
DRAWING: G-4