



Thursday July 23rd




Friday July 24th



Monday July 27th



COMPLETED

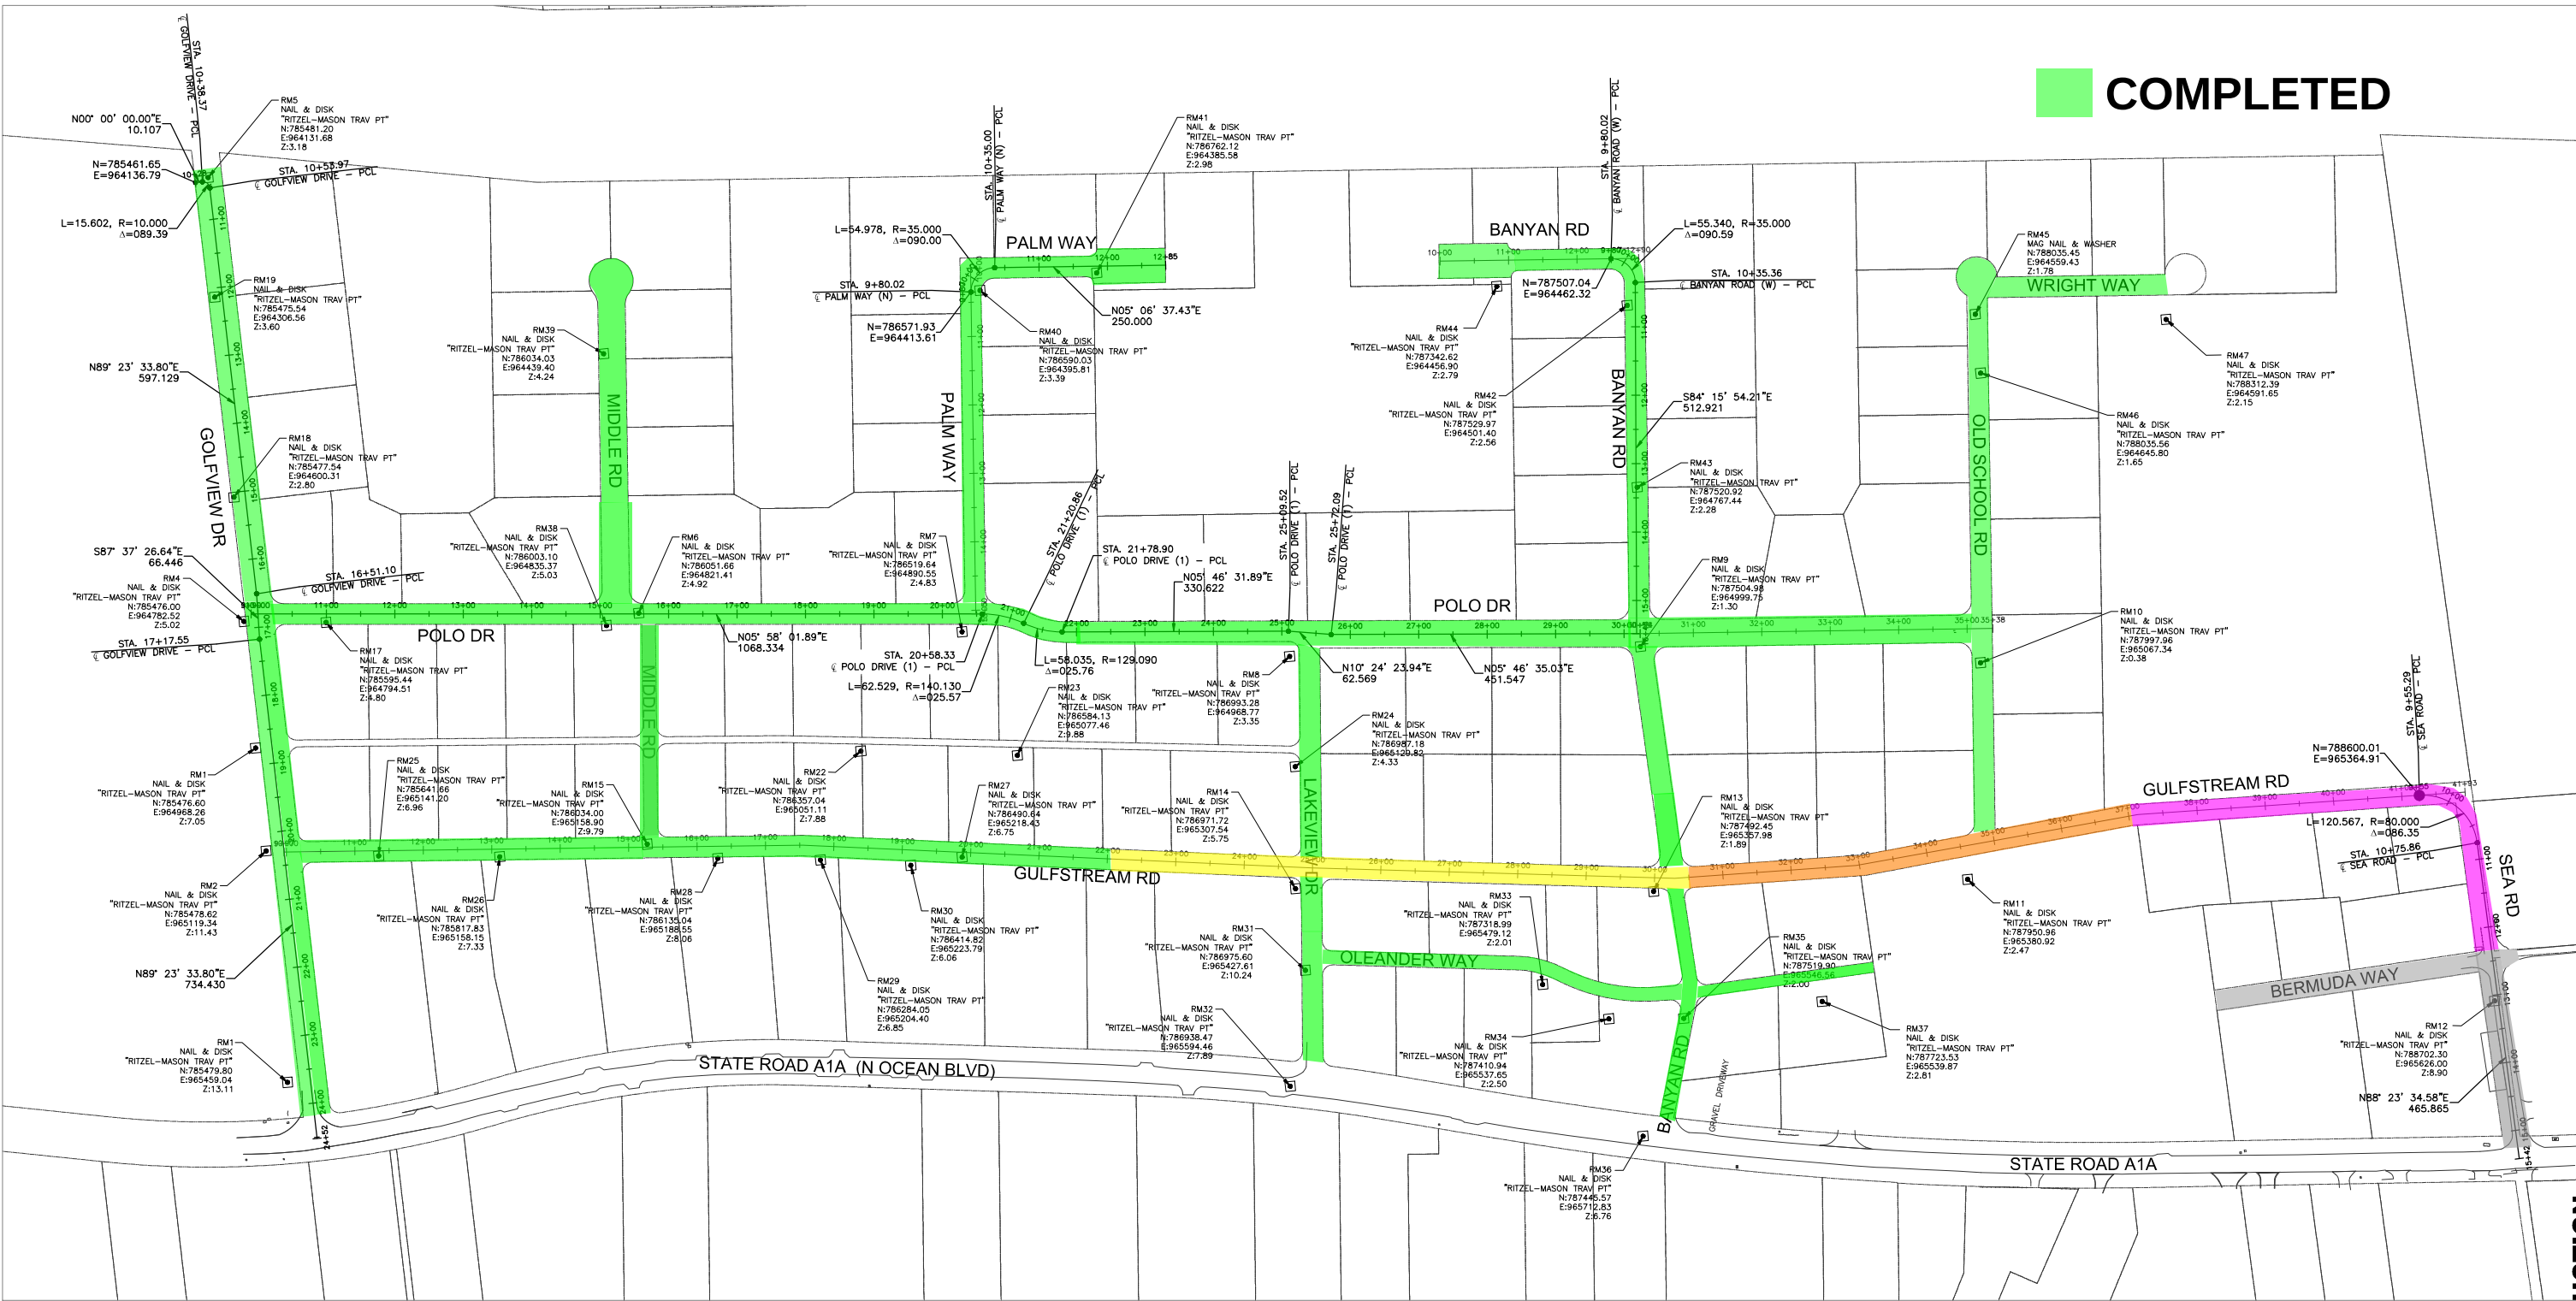

Acad Version : R24.3s (LMS Tech) Date/Time : Mon, 07 Apr 2025 - 3:11pm Current Plots/Tab: G-4 Path/Name : P:\GULST\212003 - Core Area Improvements\00-Misc\CAD\00-Working Folder\212003C\_G4.dwg

| NO. | DATE | ISSUED FOR | APR'D BY | DESIGN: S.P.     |
|-----|------|------------|----------|------------------|
|     |      |            |          | DRAWN: D.P./H.N. |
|     |      |            |          | CHECKED: A.C.    |
|     |      |            |          | APPROVED: S.P.   |

SIRA J. PRINYAVIVATKUL, P.E.  
No. 64655

**BAXTER & WOODMAN**  
Consulting Engineers

1601 Forum Place, Suite 400, West Palm Beach, Florida 33401  
Phone: 561-655-6175 • Fax: 561-655-6179  
www.baxterwoodman.com EB-31795

VERIFY SCALE

1" = 22'x34'

BAR IS ONE INCH ON FULL SIZE (22x34) ORIGINAL DRAWING. ADJUST SCALES AS NECESSARY.

ENGINEER NO.:  
CLIENT  
PROJECT NO.: 212003  
CAD REF.:

TOWN OF GULF STREAM  
CORE AREA NEIGHBORHOOD IMPROVEMENTS

HORIZONTAL CONTROL PLAN

DATE: JANUARY 2024  
SHEET: 4 of 128  
DRAWING: G-4

CONSTRUCTION