


- Water line and services
- Drainage storm
- Road removal / 1 lift of base
- Concrete valley gutter and 2 lift base
- Grading
- Paving

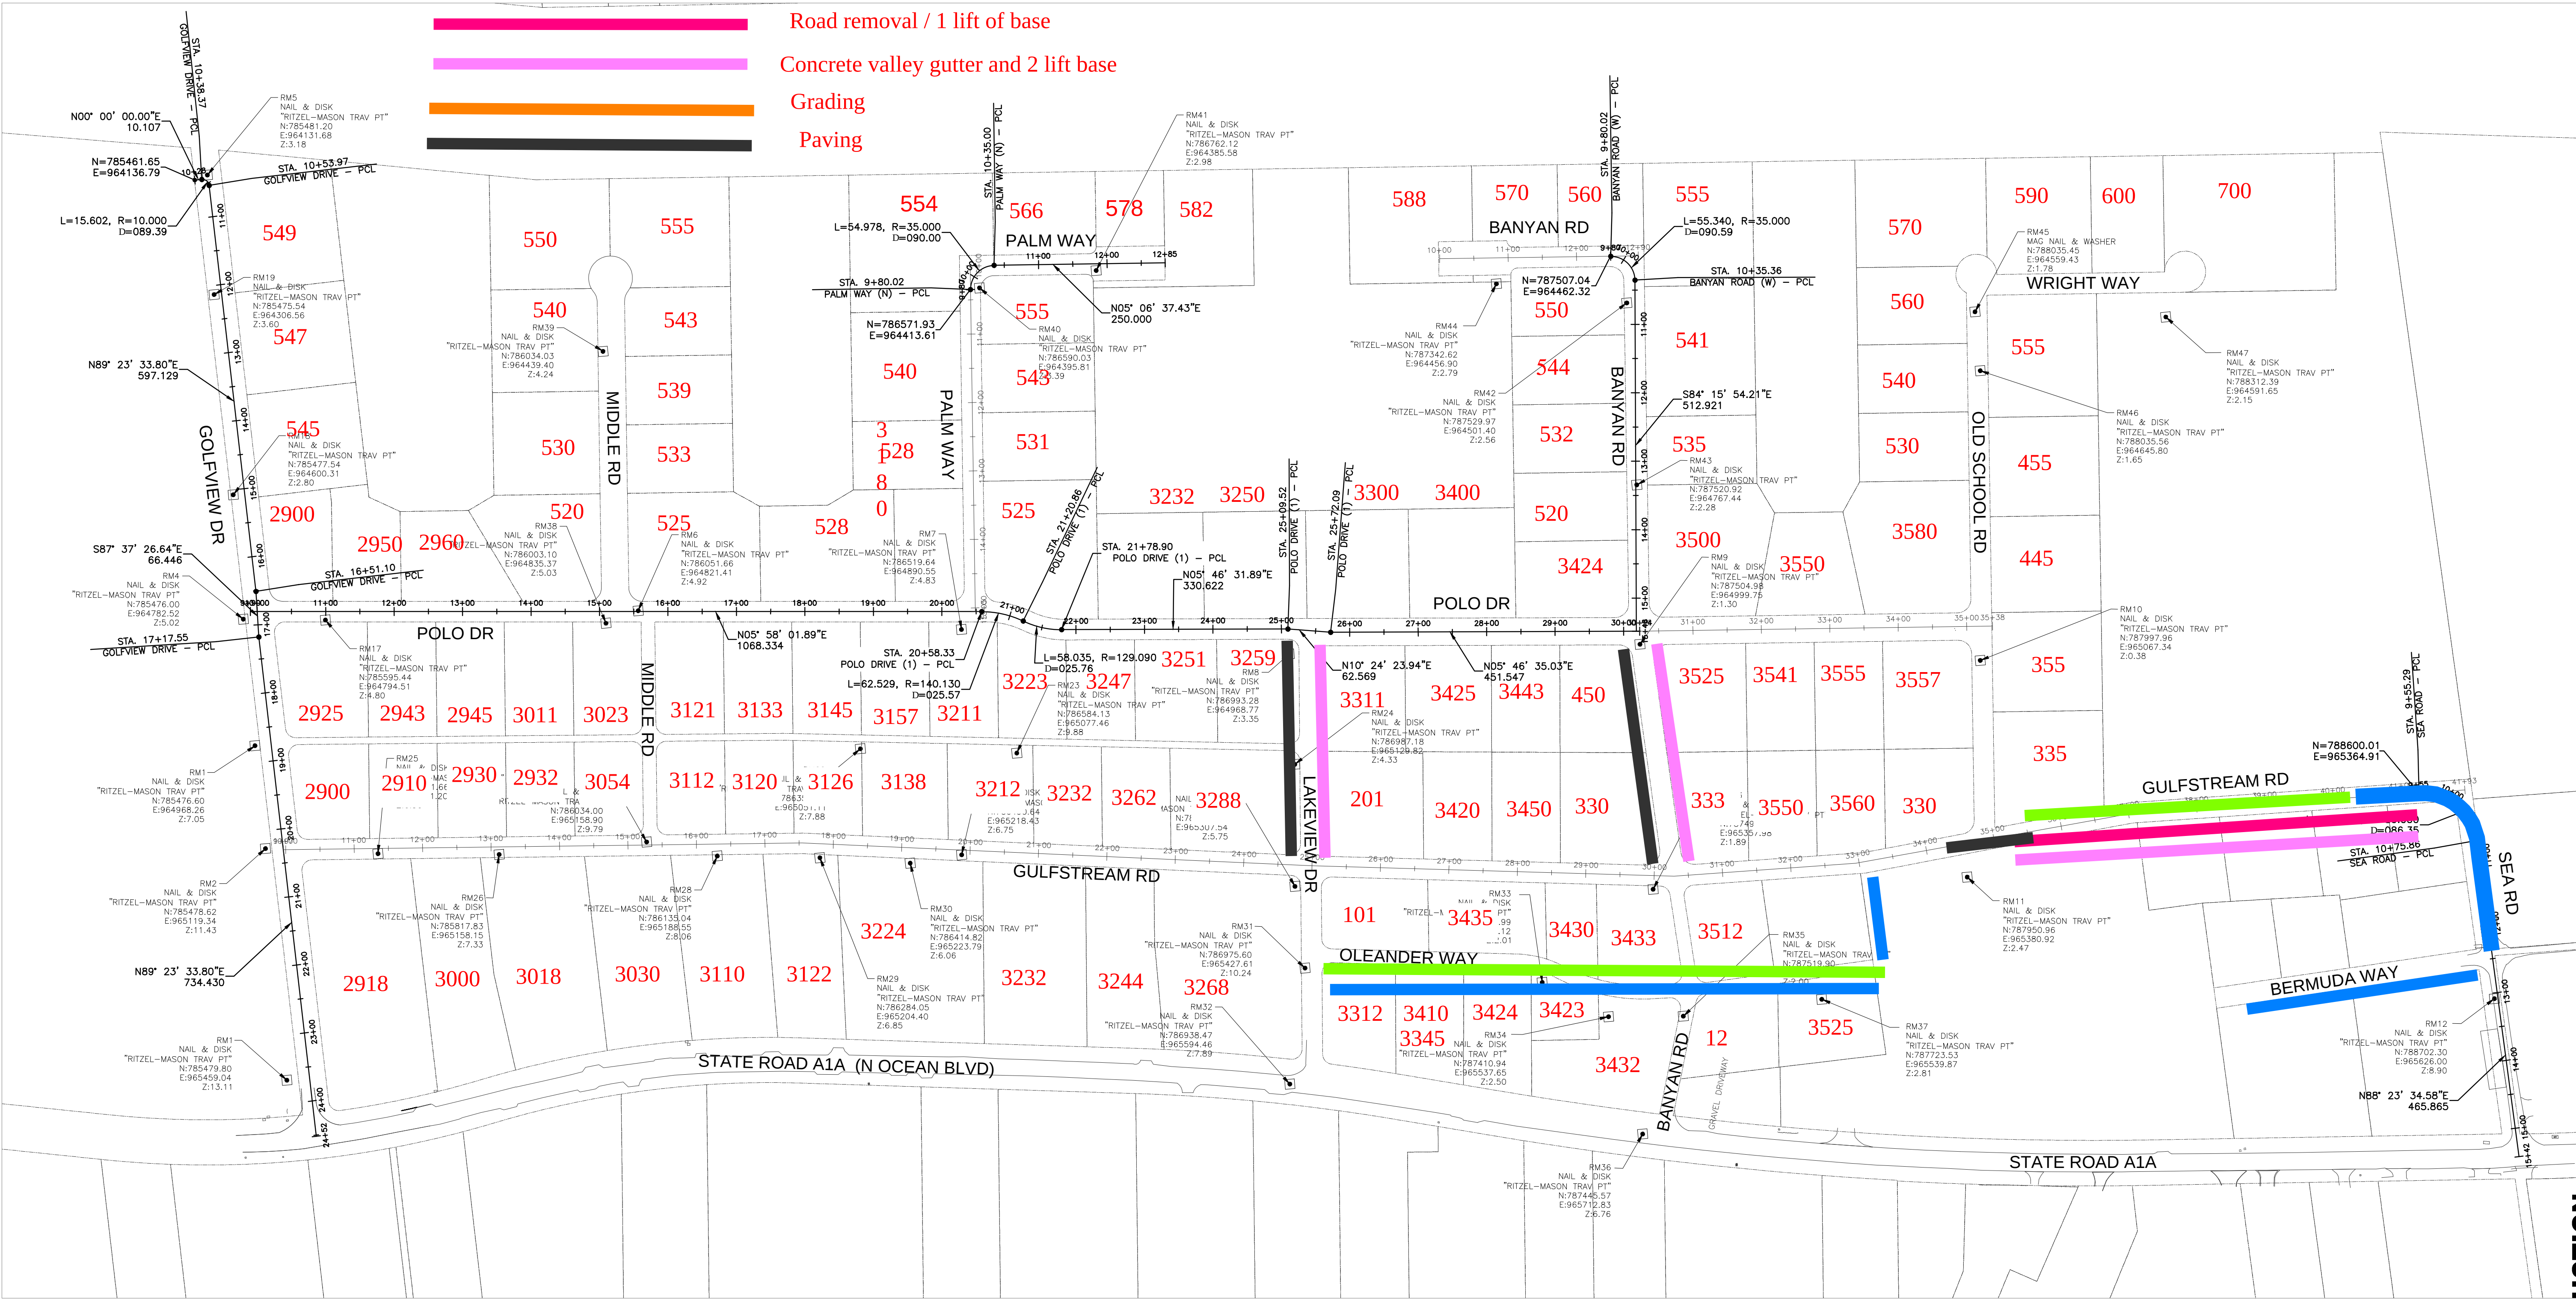

Acad Version : R24.1s (LWS Tech) Date/Time : Mon, 25 Mar 2024 - 8:35am Current Plotsyle : ByColor Layout Tab: G-4 Path/Name : P:\GULST\212003 - Core Area Improvements\00-Misc\CAD\00-Working\Folder\212003C_G4.dwg User Name : dphom

NO.	DATE	ISSUED FOR	APRV'D BY	DESIGN:	S.P.
				DRAWN:	D.P./H.N.
				CHECKED:	A.C.
				APPROVED:	S.P.

SIRA J. PRINYAVIVATKUL, P.E.
No. 64655

BAXTER & WOODMAN

Consulting Engineers

1601 Forum Place, Suite 400, West Palm Beach, Florida 33401

Phone: 561-655-6175 • Fax: 561-655-6179

www.baxterwoodman.com EB-31795

VERIFY SCALE

1"

BAR IS ONE INCH ON FULL SIZE (22x34) ORIGINAL DRAWING. ADJUST SCALES AS NECESSARY.

ENGINEER NO.:
CLIENT
PROJECT NO.: 212003
CAD REF.:

TOWN OF GULF STREAM

CORE AREA NEIGHBORHOOD IMPROVEMENTS

HORIZONTAL CONTROL PLAN

Always call B24 two full business days before you dig

Sunshine811.com

DATE: JANUARY 2024

SHEET: 4 of 128

DRAWING: G-4

CONSTRUCTION