


- Water line and services
- Drainage storm
- Road removal / 1 lift of base
- Concrete valley gutter and 2 lift base
- Grading
- Paving

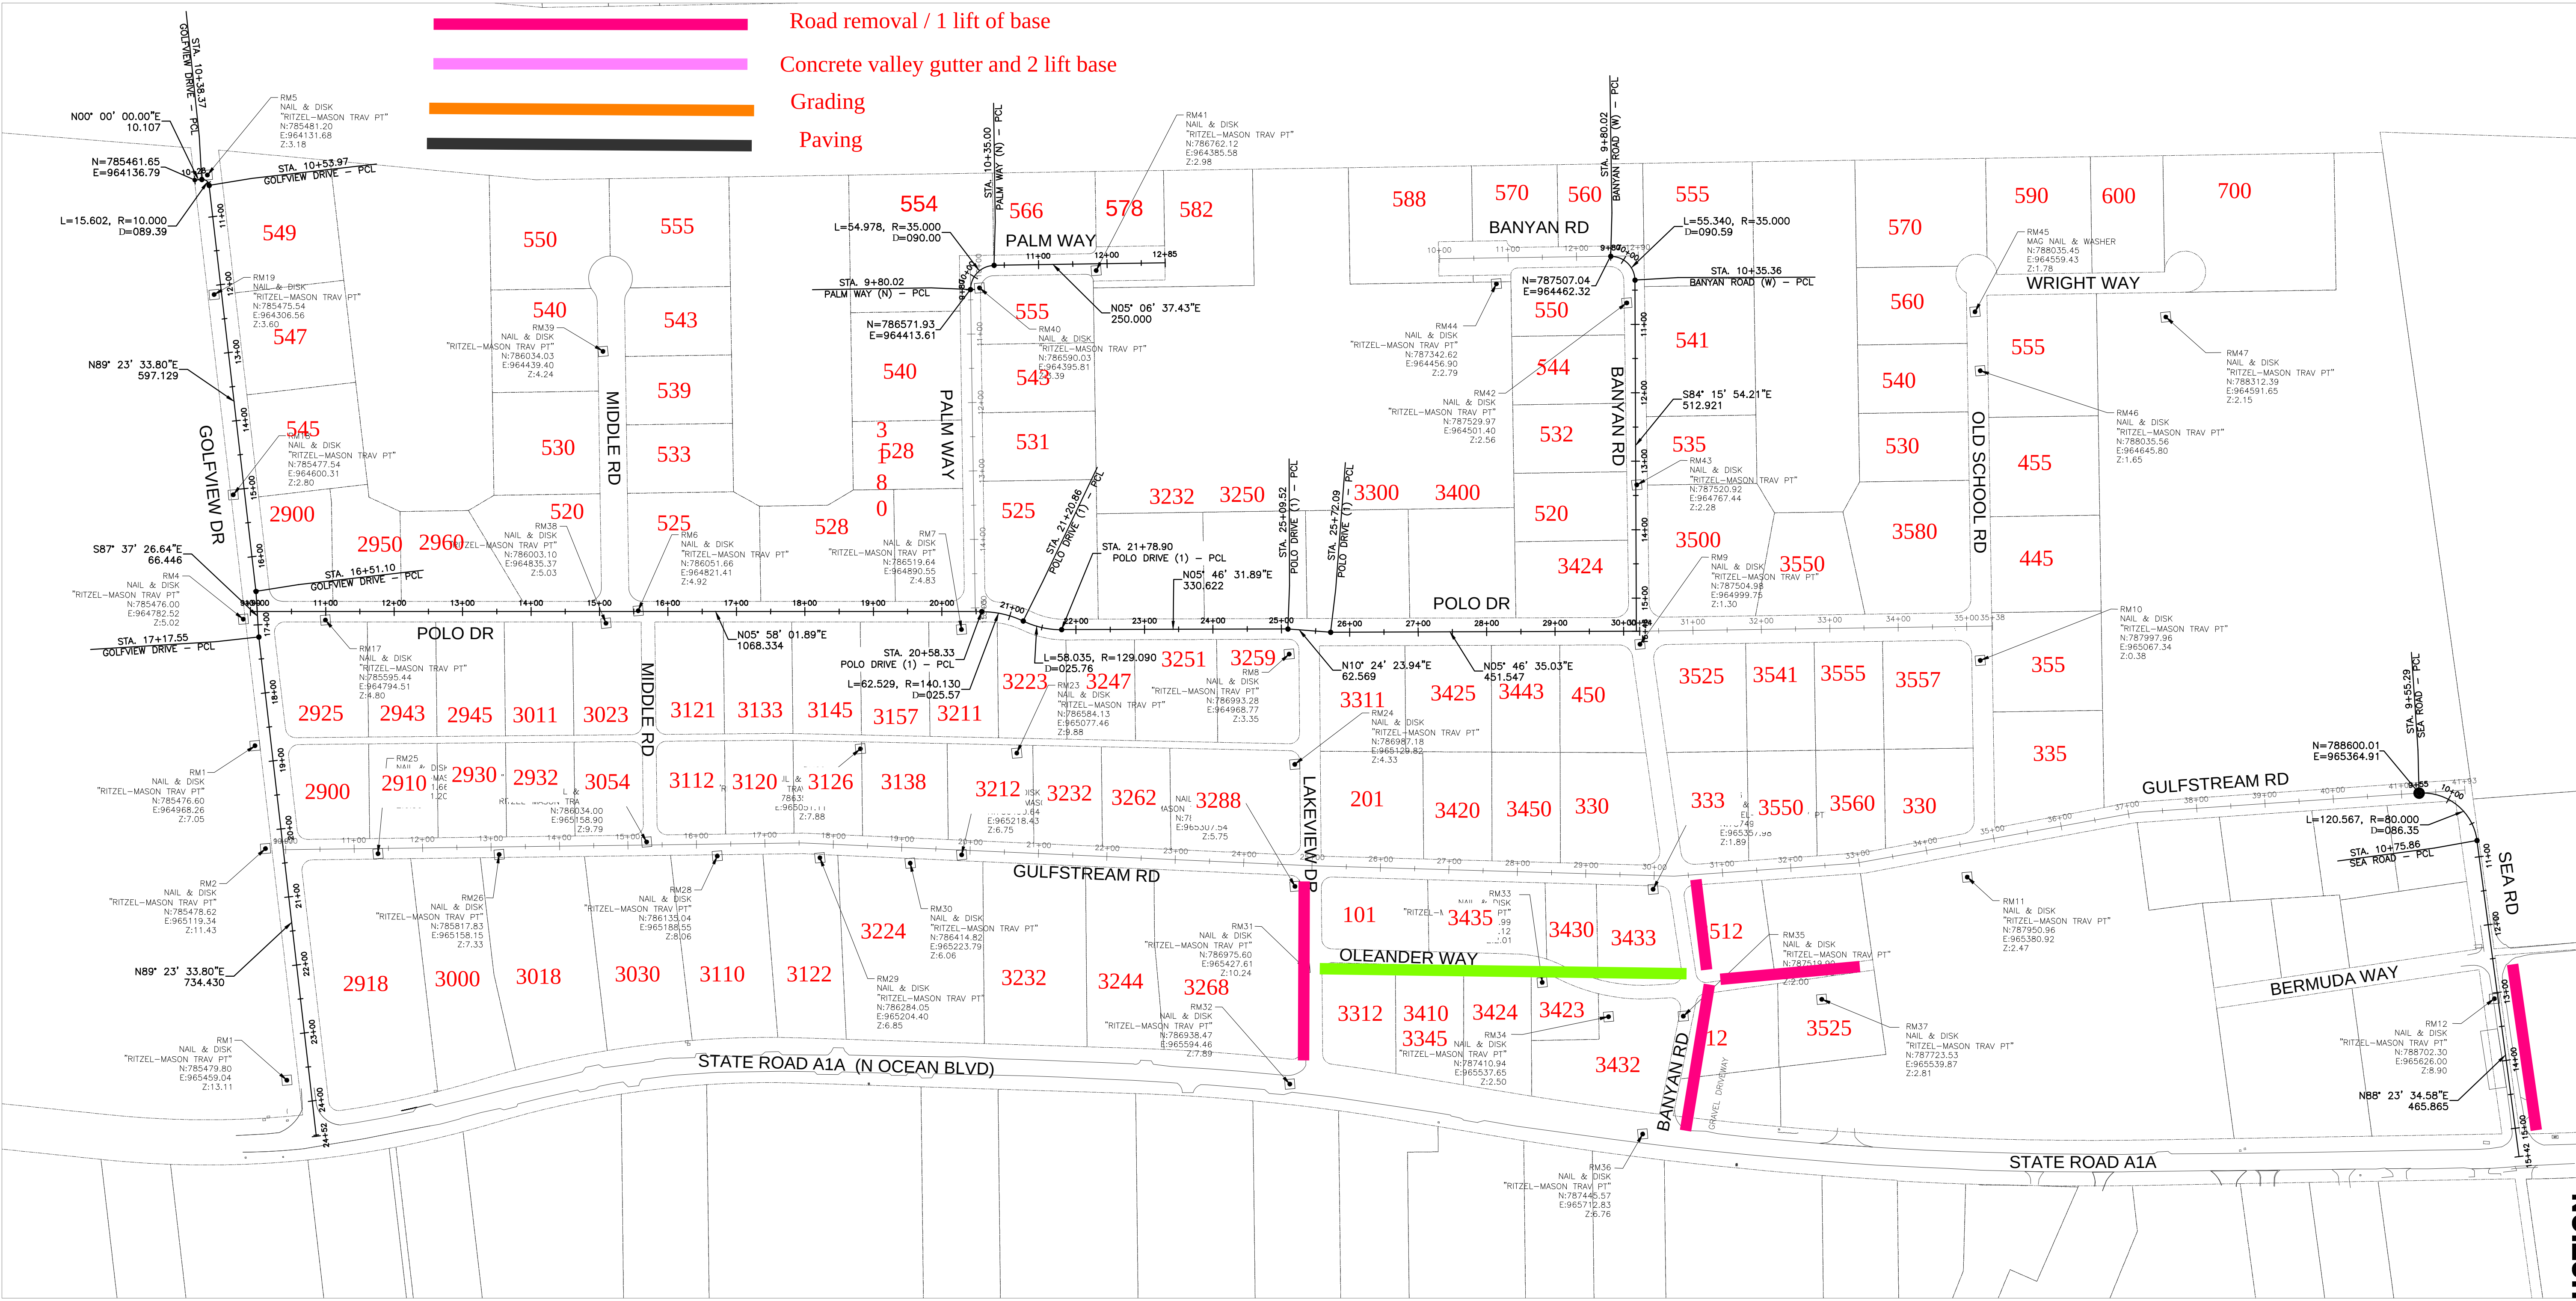

CONSTRUCTION

NO.	DATE	ISSUED FOR	APRV'D BY	DESIGN: S.P.	BAXTER & WOODMAN Consulting Engineers 1601 Forum Place, Suite 400, West Palm Beach, Florida 33401 Phone: 561-655-6175 • Fax: 561-655-6179 www.baxterwoodman.com EB-31795	VERIFY SCALE 1" BAR IS ONE INCH ON FULL SIZE (22x34) ORIGINAL DRAWING. ADJUST SCALES AS NECESSARY.	ENGINEER NO.:	TOWN OF GULF STREAM CORE AREA NEIGHBORHOOD IMPROVEMENTS	DATE: JANUARY 2024	
						DRAWN: D.P./H.N.	CLIENT PROJECT NO.: 212003		SHEET: 4 of 128	
				CHECKED: A.C.					HORIZONTAL CONTROL PLAN	DRAWING: G-4
				APPROVED: S.P.		SIRA J. PRINYAVIVATKUL, P.E. No. 64655				

Acad Version : R24.1s (LWS Tech) Date/Time : Mon, 25 Mar 2024 - 8:35am Current Plotsyle : ByColor Layout Tab: G-4 Path/Name : P:\GULST\212003 - Core Area Improvements\00-Misc\CAD\00-Working Folder\212003C_G4.dwg User Name : dphom