


Acad Version : R24.1s (LWS Tech) Date/Time : Mon, 25 Mar 2024 - 8:35am Current Plots/Style : ByColor Layout Tab: G-4 Path/Name : P:\GULST\212003 - Core Area Improvements\00-Misc\CAD\00-Working\Folder\212003C_G4.dwg

- Water line and services
- Drainage storm
- Road removal / 1 lift of base
- Concrete valley gutter and 2 lift base
- Grading
- Paving

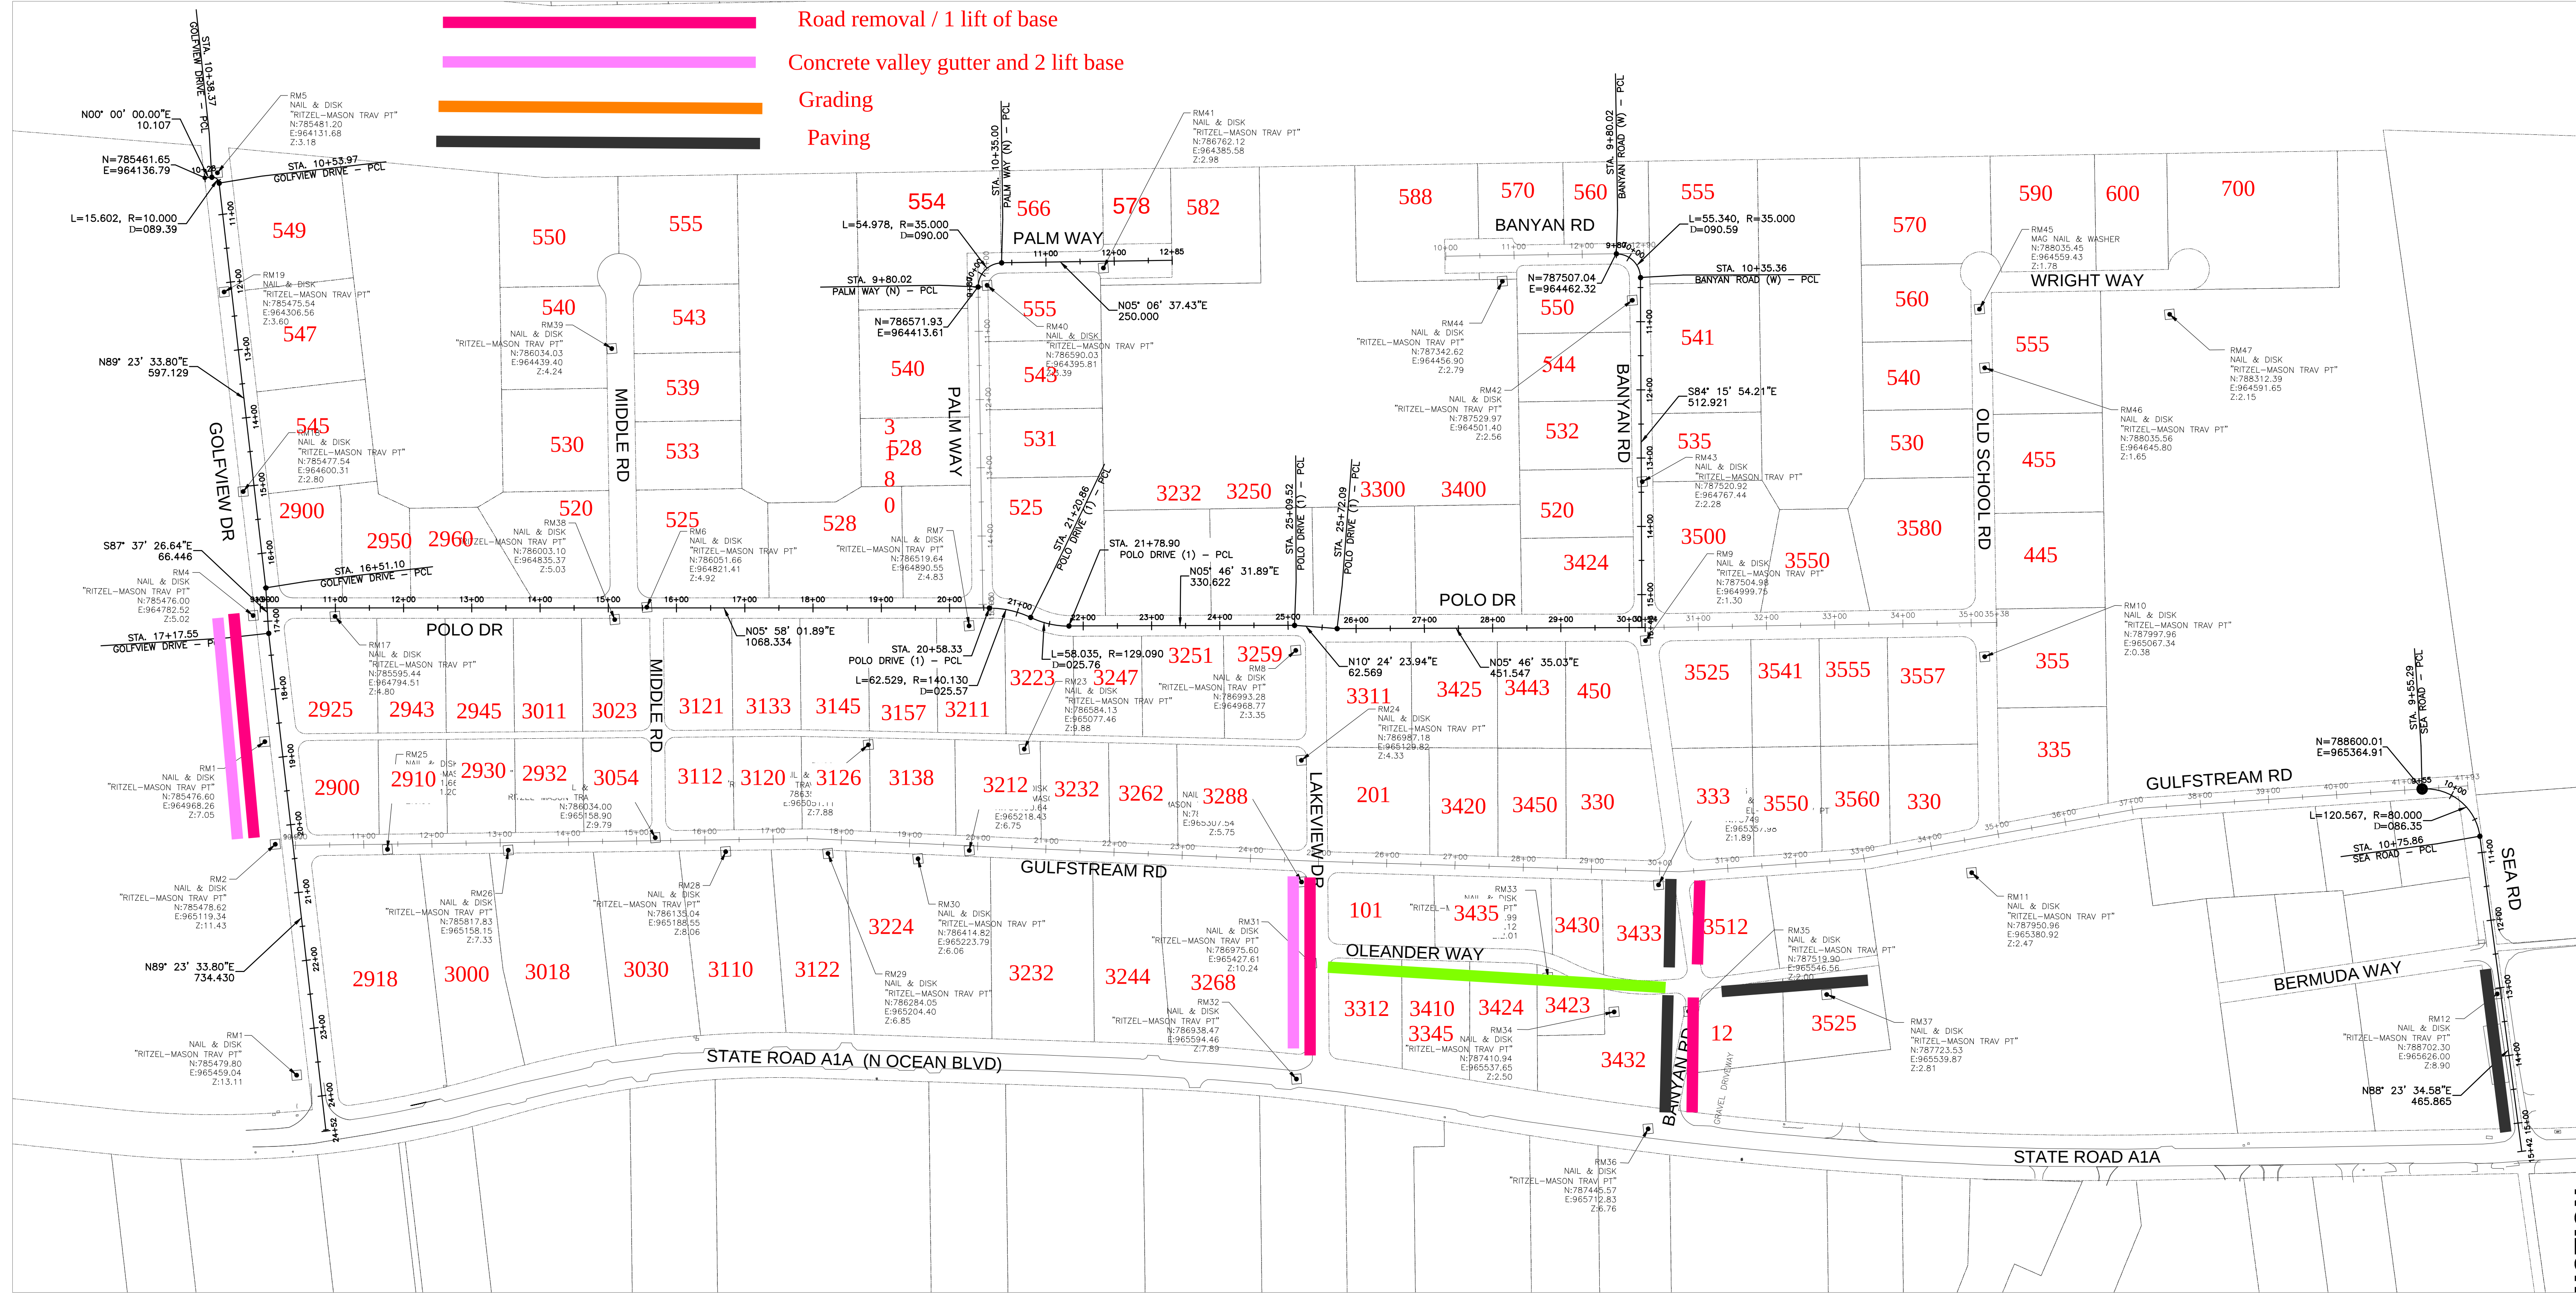

NO.		DATE	ISSUED FOR	APRV'D BY	DESIGN: S.P.	BAXTER & WOODMAN Consulting Engineers 1601 Forum Place, Suite 400, West Palm Beach, Florida 33401 Phone: 561-655-6175 • Fax: 561-655-6179 www.baxterwoodman.com EB-31795	VERIFY SCALE 1" BAR IS ONE INCH ON FULL SIZE (22x34) ORIGINAL DRAWING. ADJUST SCALES AS NECESSARY.	ENGINEER NO.:	TOWN OF GULF STREAM CORE AREA NEIGHBORHOOD IMPROVEMENTS	DATE: JANUARY 2024
					DRAWN: D.P./H.N.			CLIENT PROJECT NO.: 212003		SHEET: 4 of 12
					CHECKED: A.C.			CAD REF.:	HORIZONTAL CONTROL PLAN	DRAWING: G-4
					APPROVED: S.P.					
						SIRA J. PRINYAVIVATKUL, P.E. No. 64655				

Always call 811 two full business days before you dig

Sunshine 811.com

CONSTRUCTION