


- Water line and services
- Drainage storm
- Road removal / 1 lift of base
- Concrete valley gutter and 2 lift base
- Grading
- Paving

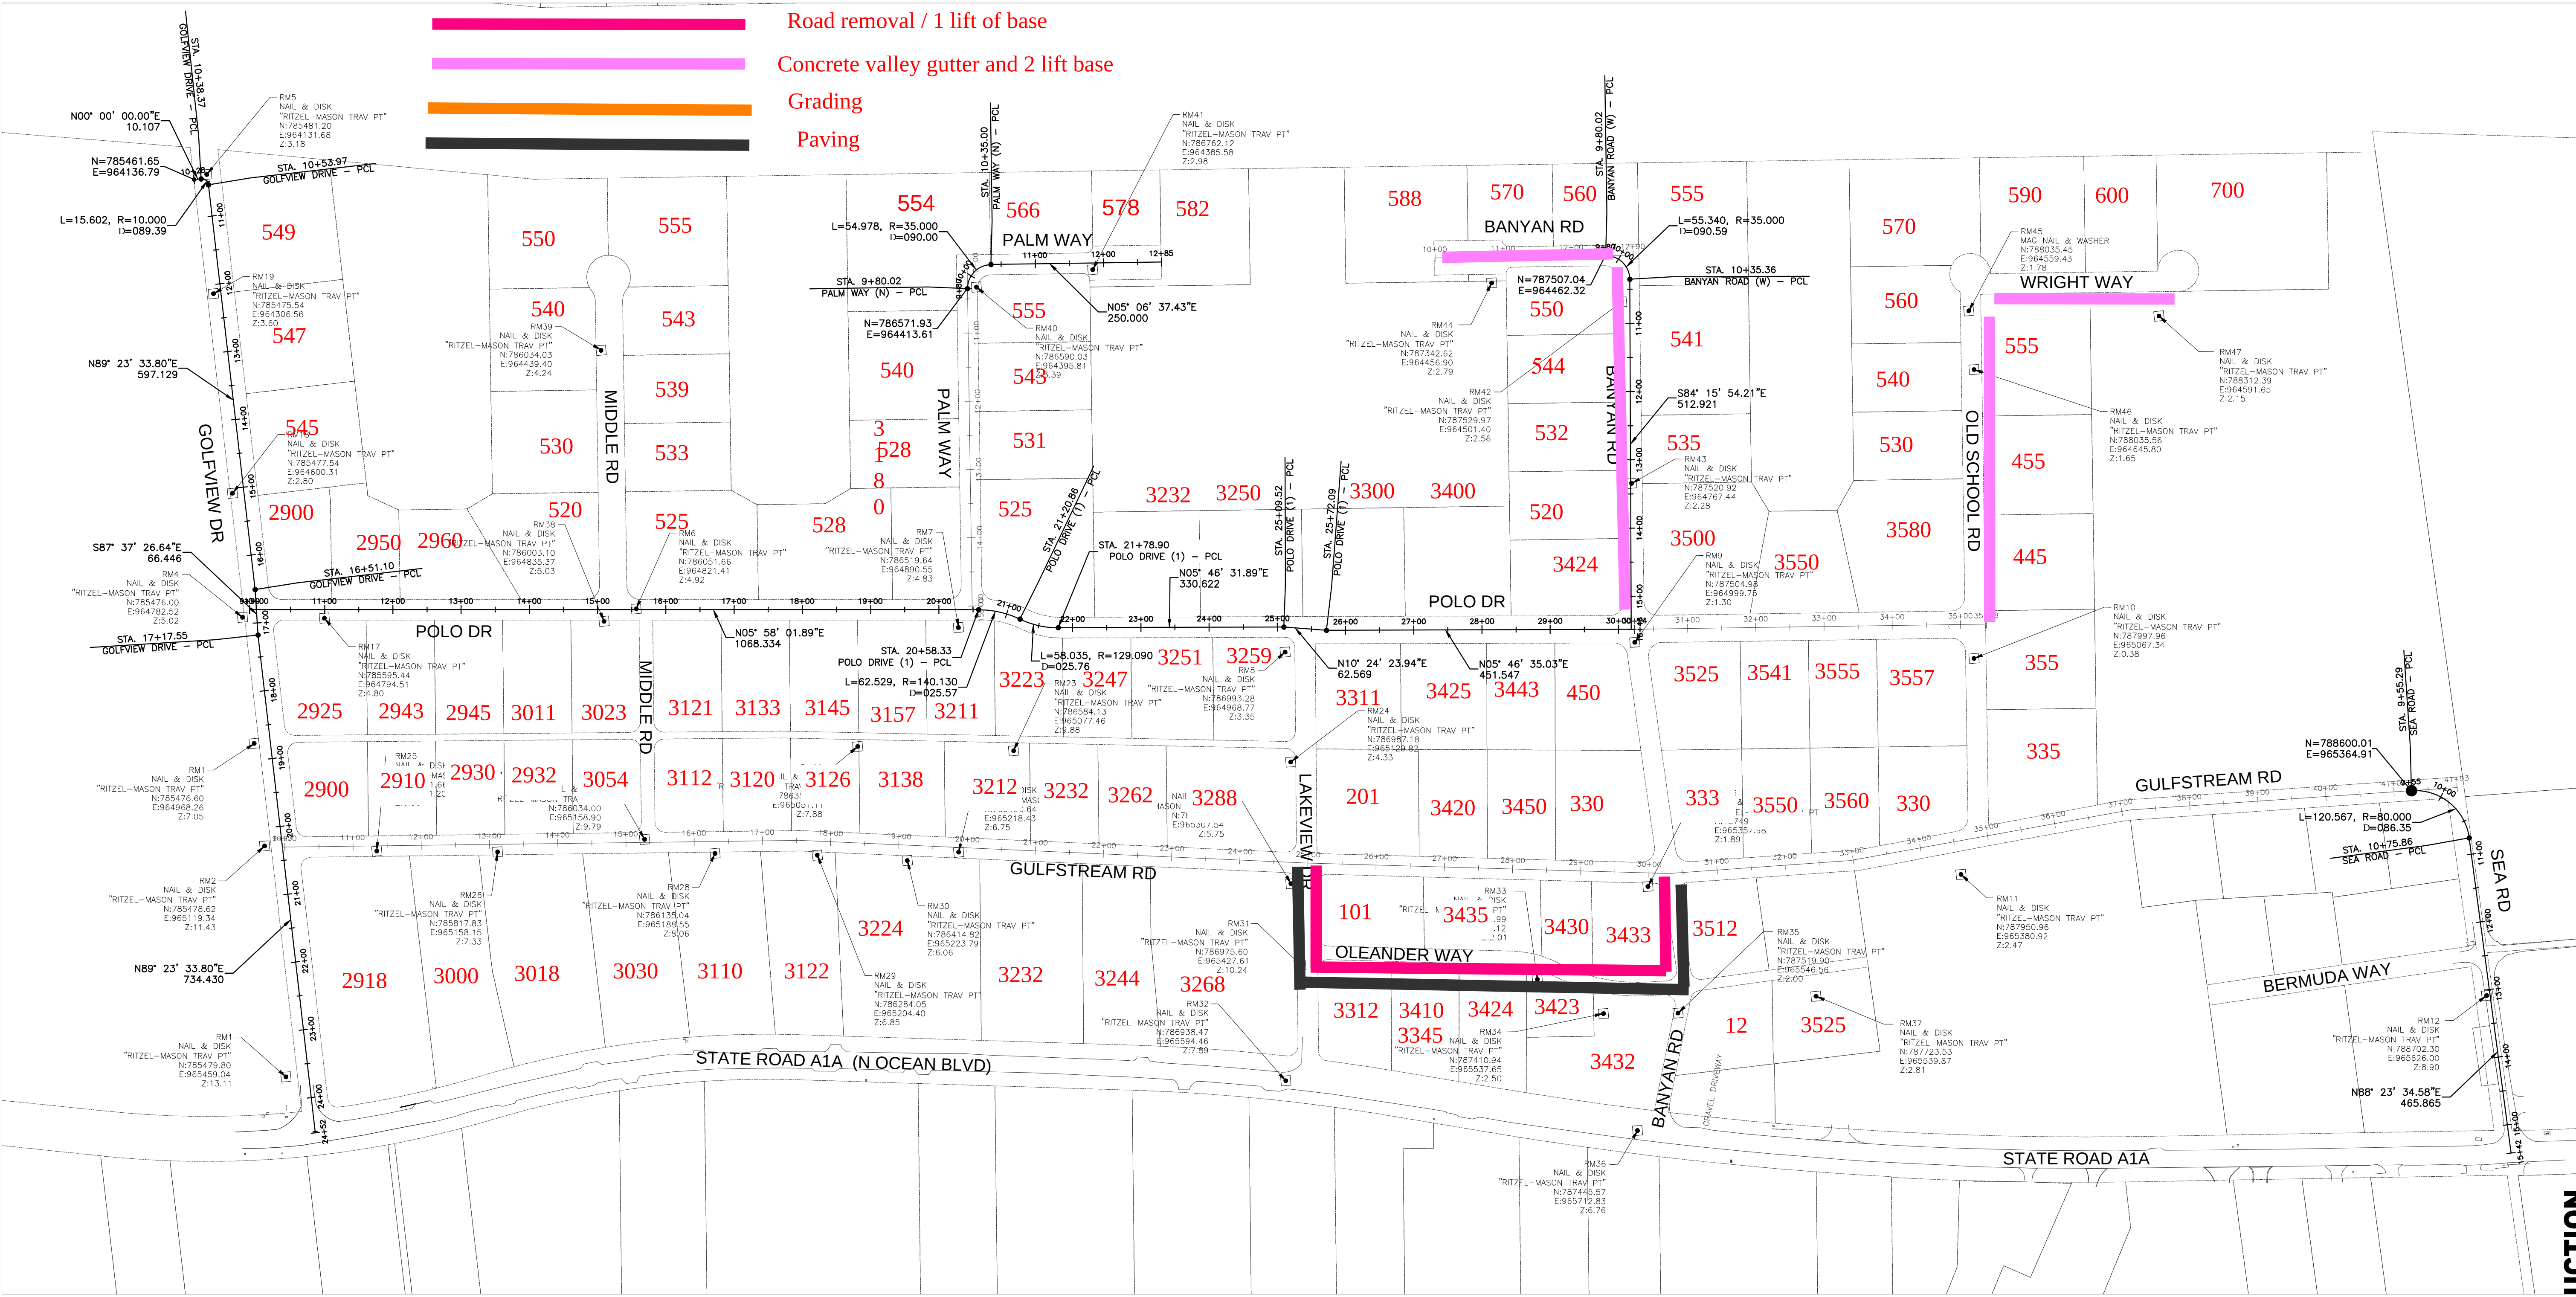

Acad Version : R24.1s (LWS Tech) Date\Time : Mon, 25 Mar 2024 - 8:35am Current Plots\style : ByColor Layout Tab: G-4 Path\Name : P:\GULST\212003 - Core Area Improvements\00-Misc\CAD\00-Working\Folder\212003C_G4.dwg

NO.	DATE	ISSUED FOR	APRV'D BY	DESIGN: S.P.
				DRAWN: D.P./H.N.
				CHECKED: A.C.
				APPROVED: S.P.
SIRA J. PRINYAVIVATKUL, P.E. No. 64655				

BAXTER & WOODMAN
Consulting Engineers

1601 Forum Place, Suite 400, West Palm Beach, Florida 33401
Phone: 561-655-6175 • Fax: 561-655-6179
www.baxterwoodman.com EB-31795

VERIFY SCALE

BAR IS ONE INCH ON FULL SIZE (22'x34') ORIGINAL DRAWING. ADJUST SCALES AS NECESSARY.

ENGINEER NO.:
CLIENT
PROJECT NO.: 212003
CAD REF.:

TOWN OF GULF STREAM
CORE AREA NEIGHBORHOOD IMPROVEMENTS

HORIZONTAL CONTROL PLAN

Always call this two full business days before you dig
Sunshine811.com

DATE: JANUARY 2024
SHEET: 4 of 128
DRAWING: G-4

CONSTRUCTION